

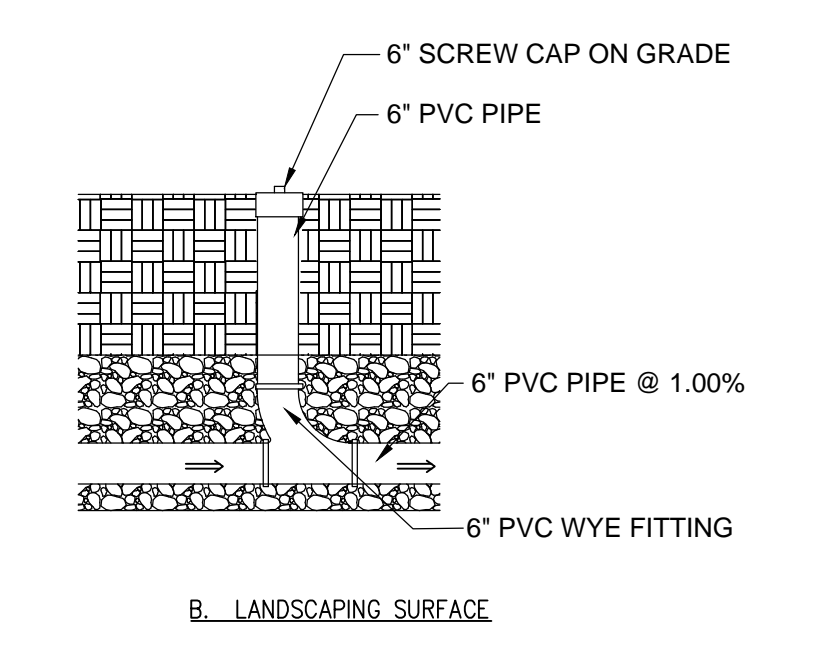
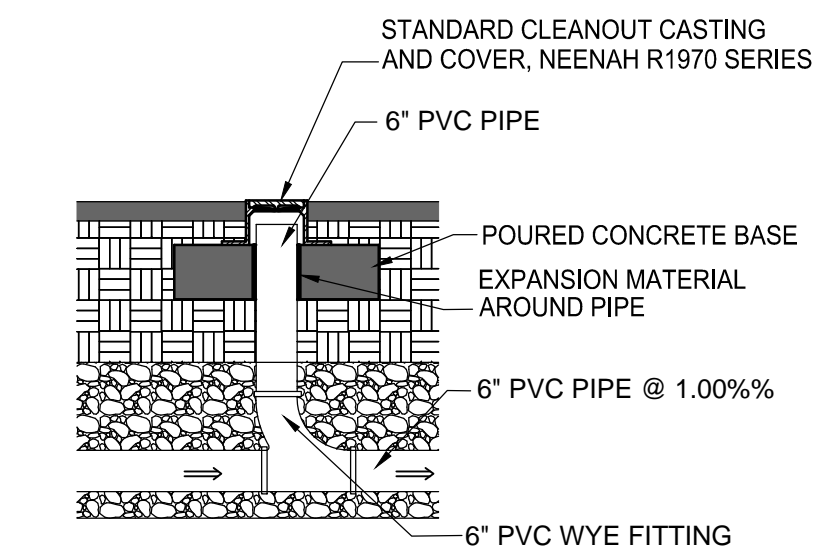
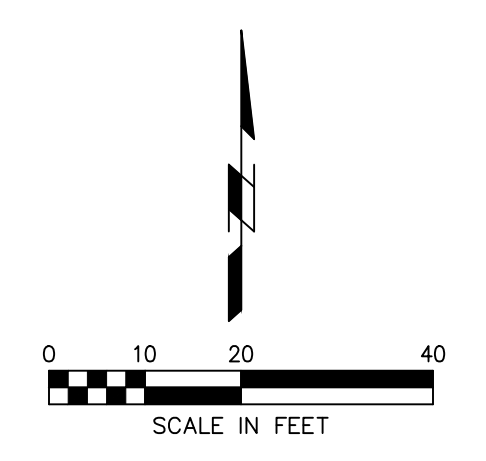


**GENERAL NOTES**

1. CONTRACTOR TO CONFIRM THE HORIZONTAL AND VERTICAL LOCATION OF ALL EXISTING UTILITIES AND INFORM THE ENGINEER OF ANY POTENTIAL CONFLICTS WITH PROPOSED UTILITIES PRIOR TO CONSTRUCTION.
2. ALL PROPOSED WATER SHALL FOLLOW PROPOSED GRADES WITH 5'-6" OF COVER, TYP. UNLESS OTHERWISE SPECIFIED ON PLANS.
3. ALL WATER SHALL BE DUCTILE IRON PIPE WITH NITRILE GASKETS.

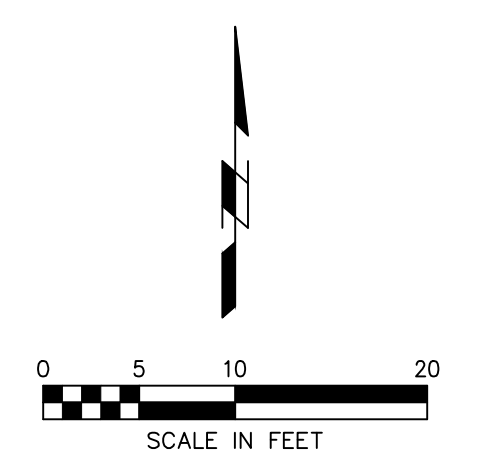

1 6" PVC SANITARY CLEANOUT  
NOT TO SCALE

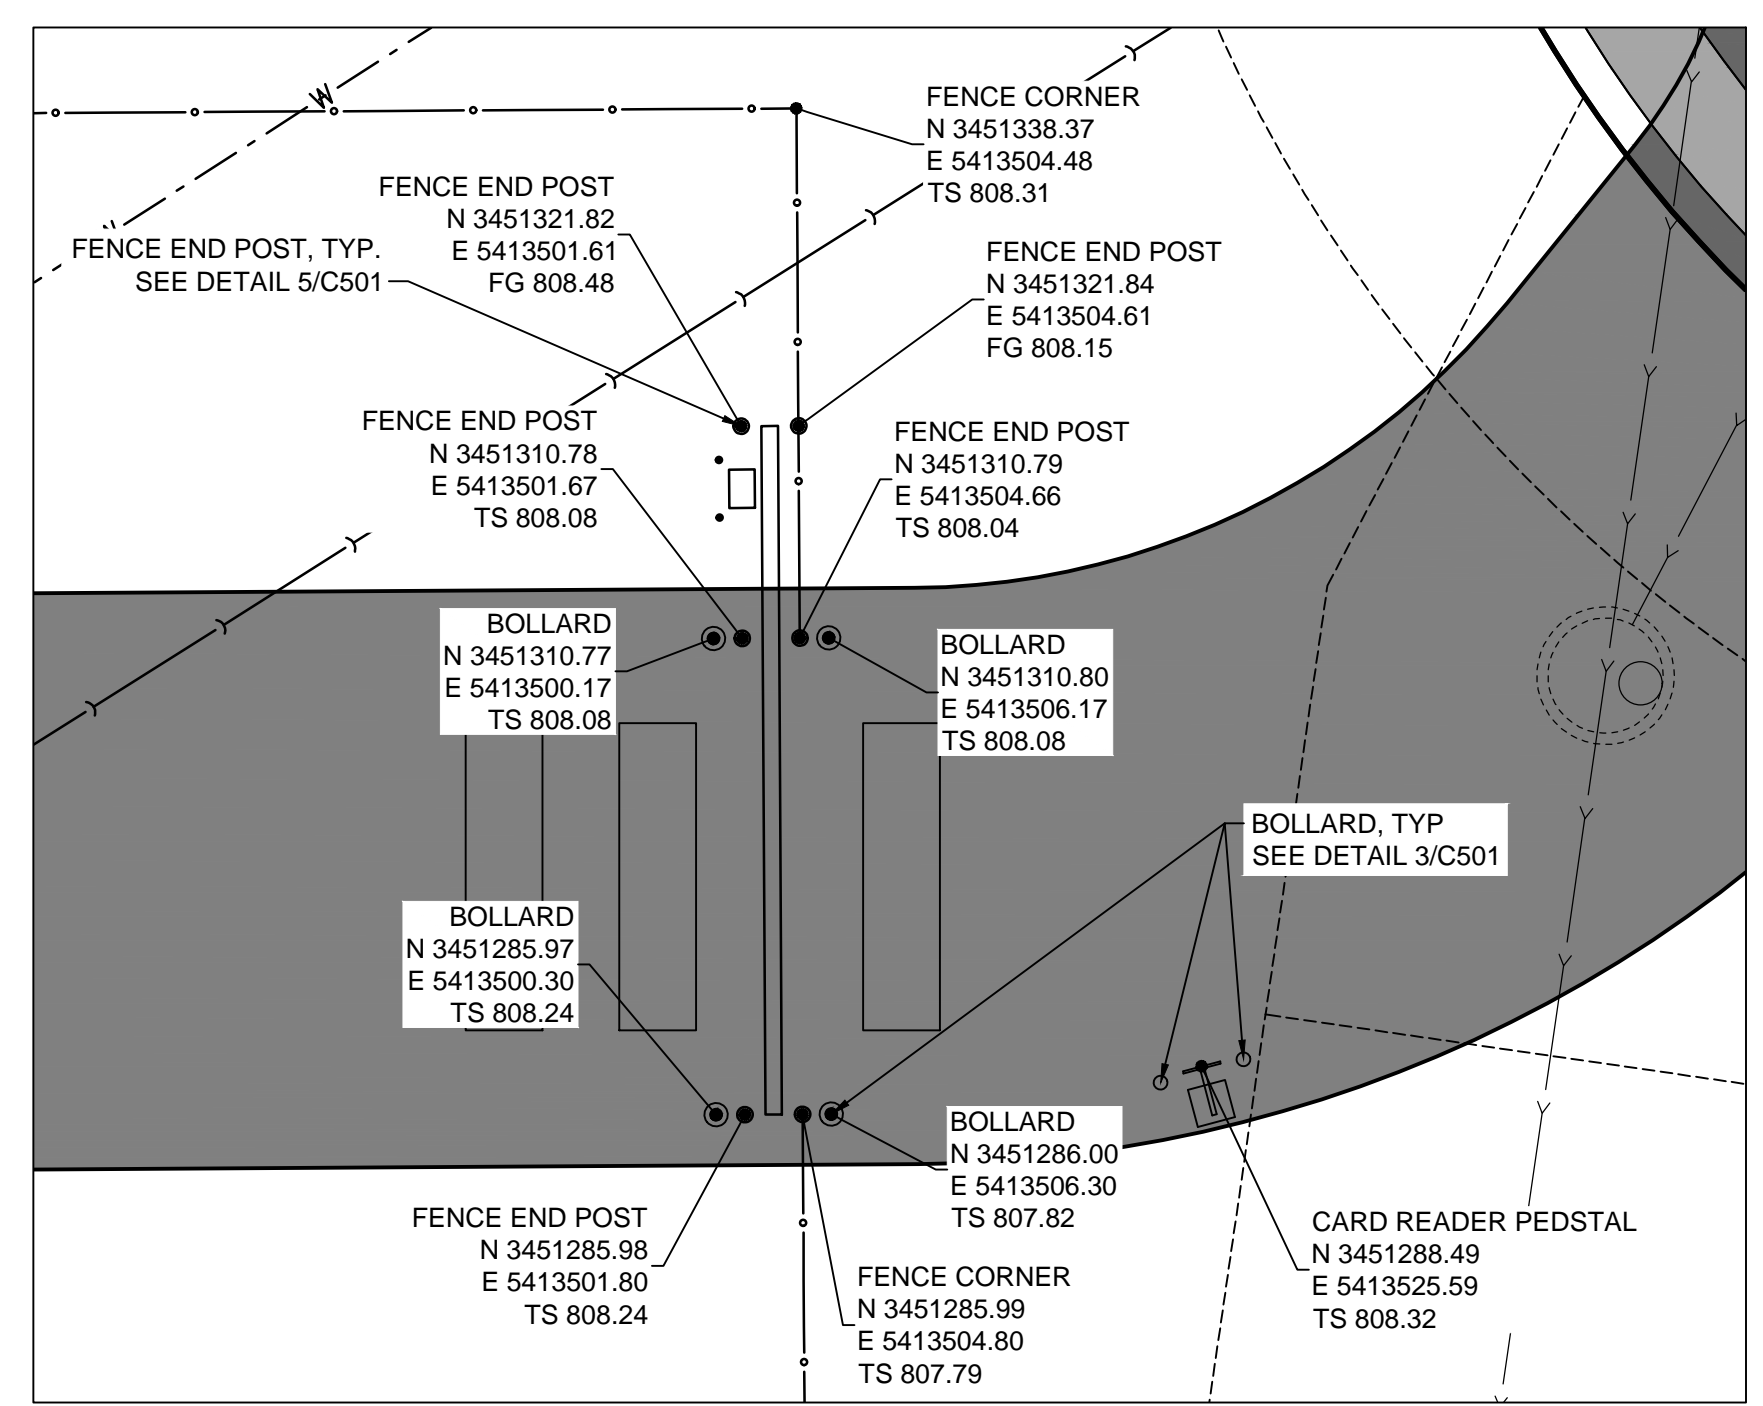

A INSERT A  
1"=10'

REVISIONS		
Rev #	Date	Description

ARCHITECT

**VANTAGE**  
ARCHITECTS

131 WEST 2ND STREET, SUITE 400  
DAVENPORT, IA 2801  
PHONE (563) 322-7301  
www.vp-arch.com

CONTRACTOR

**ESTES**  
CONSTRUCTION

131 WEST 2ND STREET, SUITE 400  
DAVENPORT, IA 2801  
PHONE (563) 322-7301  
www.estesconstruction.com

CIVIL / MEP CONSULTANT

**SHIVEHATTERY**  
ARCHITECTURE + ENGINEERING

222 3rd Street SE | Suite 300  
Cedar Rapids, IA 52401  
319.364.0227 phone  
www.shive-hattery.com

PRELIMINARY

DRAWN PES/JPL	CHECKED LJH
DATE 10/31/2018	JOB NO. DV905

FENCING & UTILITY PLAN

SHEET  
**C301**